


DISTANCIA PARCIAL				19.15	14.09	11.30		29.01	9.79	39.75	7.13	9.29		20.90	3.54	4.45	3.76	3.74	6.52	7.98	6.01	5.08	2.71	5.21	5.77	6.38	6.12	7.05	5.56	8.67	7.29
DISTANCIA HORIZONTAL				507.34	521.44	532.74		561.75	571.54	611.29	618.42	627.71		648.61	652.14	656.60	660.36	664.10	670.62	678.60	684.62	689.69	692.40	697.61	703.38	709.75	715.88	722.92	728.48	737.15	737.15
COTA DEL TERRENO				165.00	167.91	169.88		172.76	171.62	170.86	171.29	170.00		166.93	166.00	165.00	164.00	163.00	162.00	161.00	160.00	159.00	158.00	157.00	156.00	155.00	154.00	153.00	152.00	151.00	149.67
COTA DE LA RASANTE				165.59	167.66	168.52		170.75	170.75	170.75	170.75	169.37		166.27	165.56	164.66	163.91	163.15	161.84	160.24	159.03	158.01	157.46	156.42	155.26	153.98	152.74	151.33	150.21	148.47	147.00
COTA DEL DESMONTE				0.00	0.25	1.36		2.01	0.87	0.11	0.54	0.63		0.66	0.44	0.34	0.09	0.00	0.16	0.76	0.97	0.99	0.54	0.98	0.74	1.02	1.26	1.67	1.79	2.53	2.67
COTA DEL TERRAPLÉN				0.59	0.00	0.00		0.00	0.00	0.00	0.00	0.00		0.00	0.00	0.00	0.15	0.00	0.00	0.00	0.00	0.00	0.00	0.00	0.00	0.00	0.00	0.00	0.00	0.00	0.00
PERFILES TRANSVERSALES					T20	T21		T22	T23		T24	T25		T26																	
ALINIACIONES	RECTA LG: 25.95 M.		CURVA LG: 13.46 M.		RECTA LG: 94.61 M.			CURVA LG: 115.87 M.					RECTA LG: 95.84 M.																		

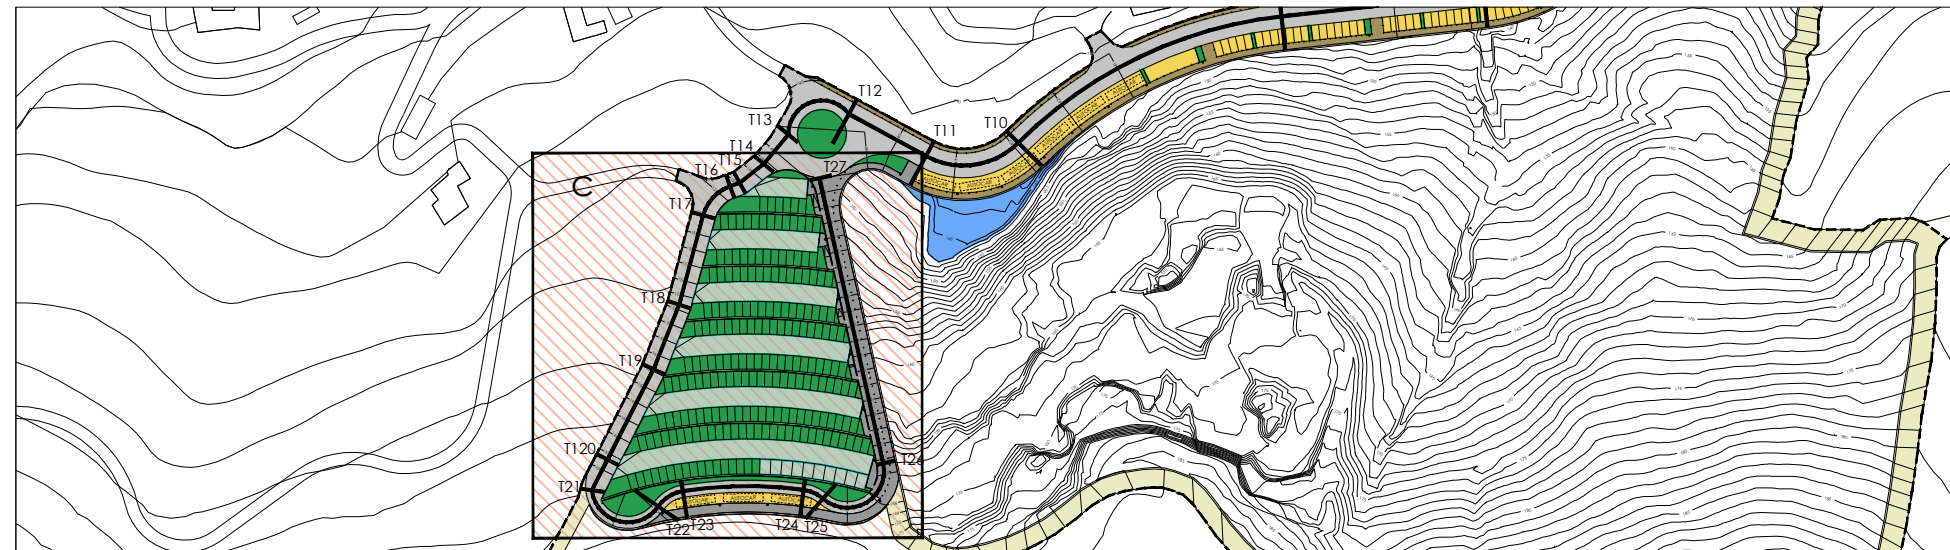

era projects managers s.l.p.

antonia espinosa murias antonio rodríguez martín

CRELPABE, S.L.

PROYECTO DE URBANIZACIÓN

PLAN ESPECIAL DE DOTACIONES PARA EQUIPAMIENTOS EN SUELO RÚSTICO.

PENENTE - PARROQUIA NOGUEIRA - MEIS - PONTEVEDRA

U16

URBANIZACIÓN

NOVIEMBRE 2018

PERFIL LONGITUDINAL C

E: 1/1000