


NUMERO DE ORDEN (PERFILES)	SUPERFICIES		SUPERFICIES SEMISUMA		DISTANCIA ENTRE PERFILES ml	SUPERFICIES SEMISUMA	
	DESMONTES M <sup>2</sup>	TERRAPLEN M <sup>2</sup>	DESMONTES M <sup>2</sup>	TERRAPLEN M <sup>2</sup>		DESMONTES M <sup>3</sup>	TERRAPLEN M <sup>3</sup>
T1	18.095	0.239	23.969	1.068	18.35	439.822	19.598
T2	29.842	1.897	32.344	1.090	4.44	143.607	4.840
T3	34.846	0.283	35.168	1.091	33.45	1176.353	36.494
T4	35.489	1.899	37.008	1.582	4.68	173.197	7.401
T5	38.527	1.264	45.264	0.632	29.80	1348.867	18.834
T6	52.001	0.000	52.021	0.000	13.06	679.388	0.000
T7	52.040	0.000	48.217	0.000	38.39	1851.031	0.000
T8	44.393	0.000	45.761	0.284	66.76	3054.971	18.926
T9	47.128	0.567	23.564	25.421	97.57	2299.139	1240.163
T10	0.000	24.854	1.144	23.742	32.78	37.484	778.263
T11	2.287	22.630	4.299	20.925	28.37	121.948	593.642
T12	6.310	19.220	9.755	9.610	27.50	268.263	264.275
T13	13.200	0.000	9.110	0.000	12.56	114.415	0.000
T14	5.019	0.000	2.510	2.124	10.04	25.195	21.325
T15	0.000	4.248	0.000	5.730	3.35	0.000	19.196
T16	0.000	7.212	0.000	8.863	13.46	0.000	119.289
T17	0.000	10.513	0.000	11.236	30.36	0.000	341.110
T18	0.000	11.958	0.000	17.169	22.79	0.000	391.270
T19	0.000	22.379	1.589	11.334	33.25	52.818	376.856
T20	3.177	0.289	7.947	0.145	11.30	89.765	1.633
T21	12.716	0.000	13.822	0.000	29.01	400.976	0.000
T22	14.928	0.000	17.239	0.074	9.79	168.765	0.720
T23	19.549	0.147	15.842	1.094	39.75	629.700	43.467
T24	12.134	2.040	9.383	3.122	7.13	66.897	22.260
T25	6.631	4.204	5.425	2.102	30.19	163.781	63.459
T26	4.219	0.000	9.889	0.000	95.84	947.714	0.000
T27	15.558	0.000					
<b>TOTALES</b>						<b>14254.128</b>	<b>4383.020</b>

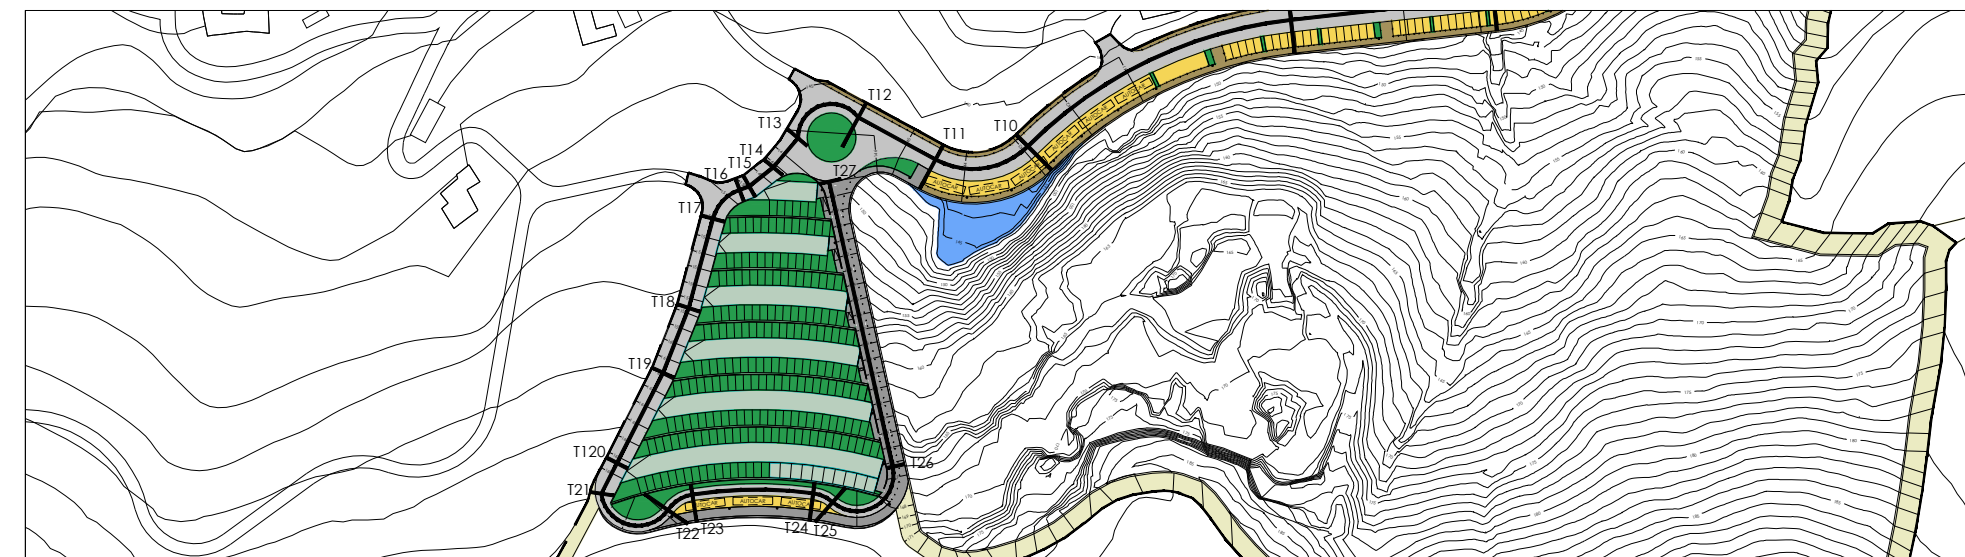

era projects managers s.l.p.

antonia espinosa murias      antonio rodríguez martín

CRELPABE, S.L.      PROYECTO DE URBANIZACIÓN

PLAN ESPECIAL DE DOTACIONES PARA EQUIPAMIENTOS EN SUELO RÚSTICO.

PENENTE - PARROQUIA NOGUEIRA - MEIS - PONTEVEDRA

**U18**      URBANIZACIÓN

NOVIEMBRE 2018      PERFILES TRANSVERSALES 2

E: 1/250